


Rear Elevation



Front Elevation

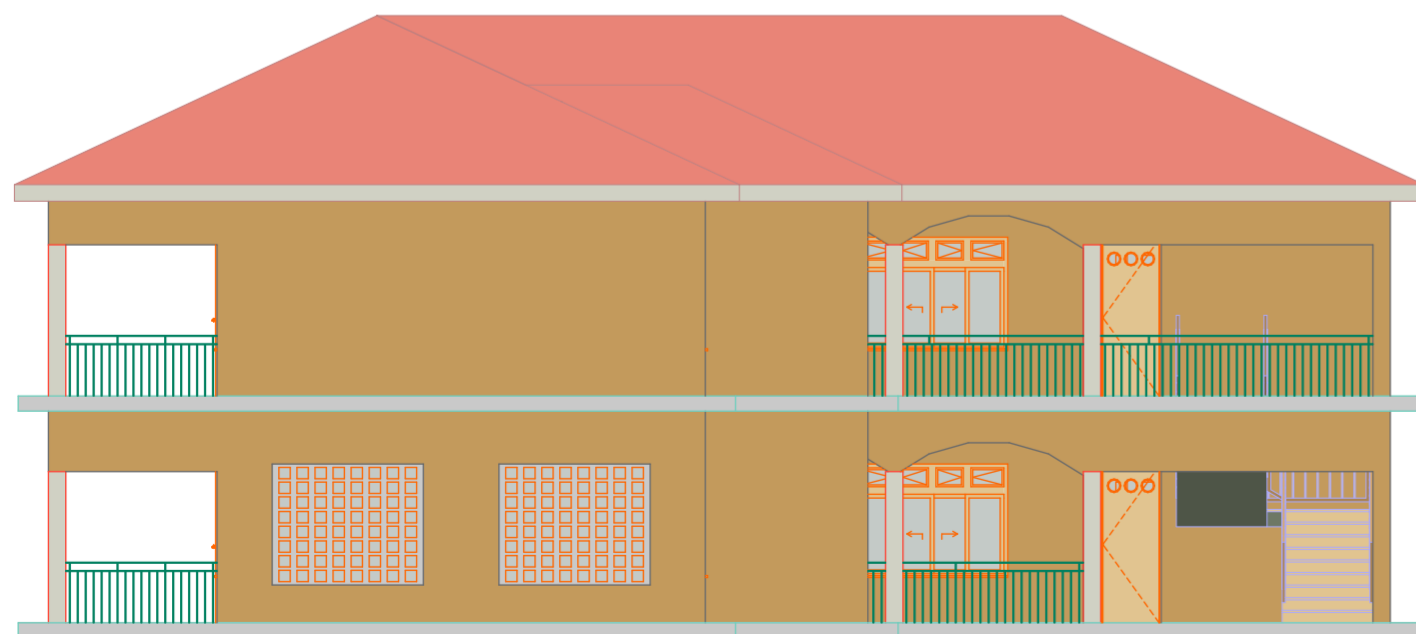

East Elevation



West Elevation

Company Title



Company name

Street
City
State/Country
Postal Code

Job Title

#Project Name

#Street
#City
#State/Country
#Post

**Rear Elevation, East Elevation,
Front Elevation, West Elevation**

Drawing Status

#Project Status

Drawn by
#CAD Technician

Date

Checked by
#Architect

Date

Drawing Scale

1:80.33, 1:100, 1:83.33

Layout ID

Status Revision

A.02.1