


Rear Elevation ▾

West Elevation ▾

East Elevation ▾

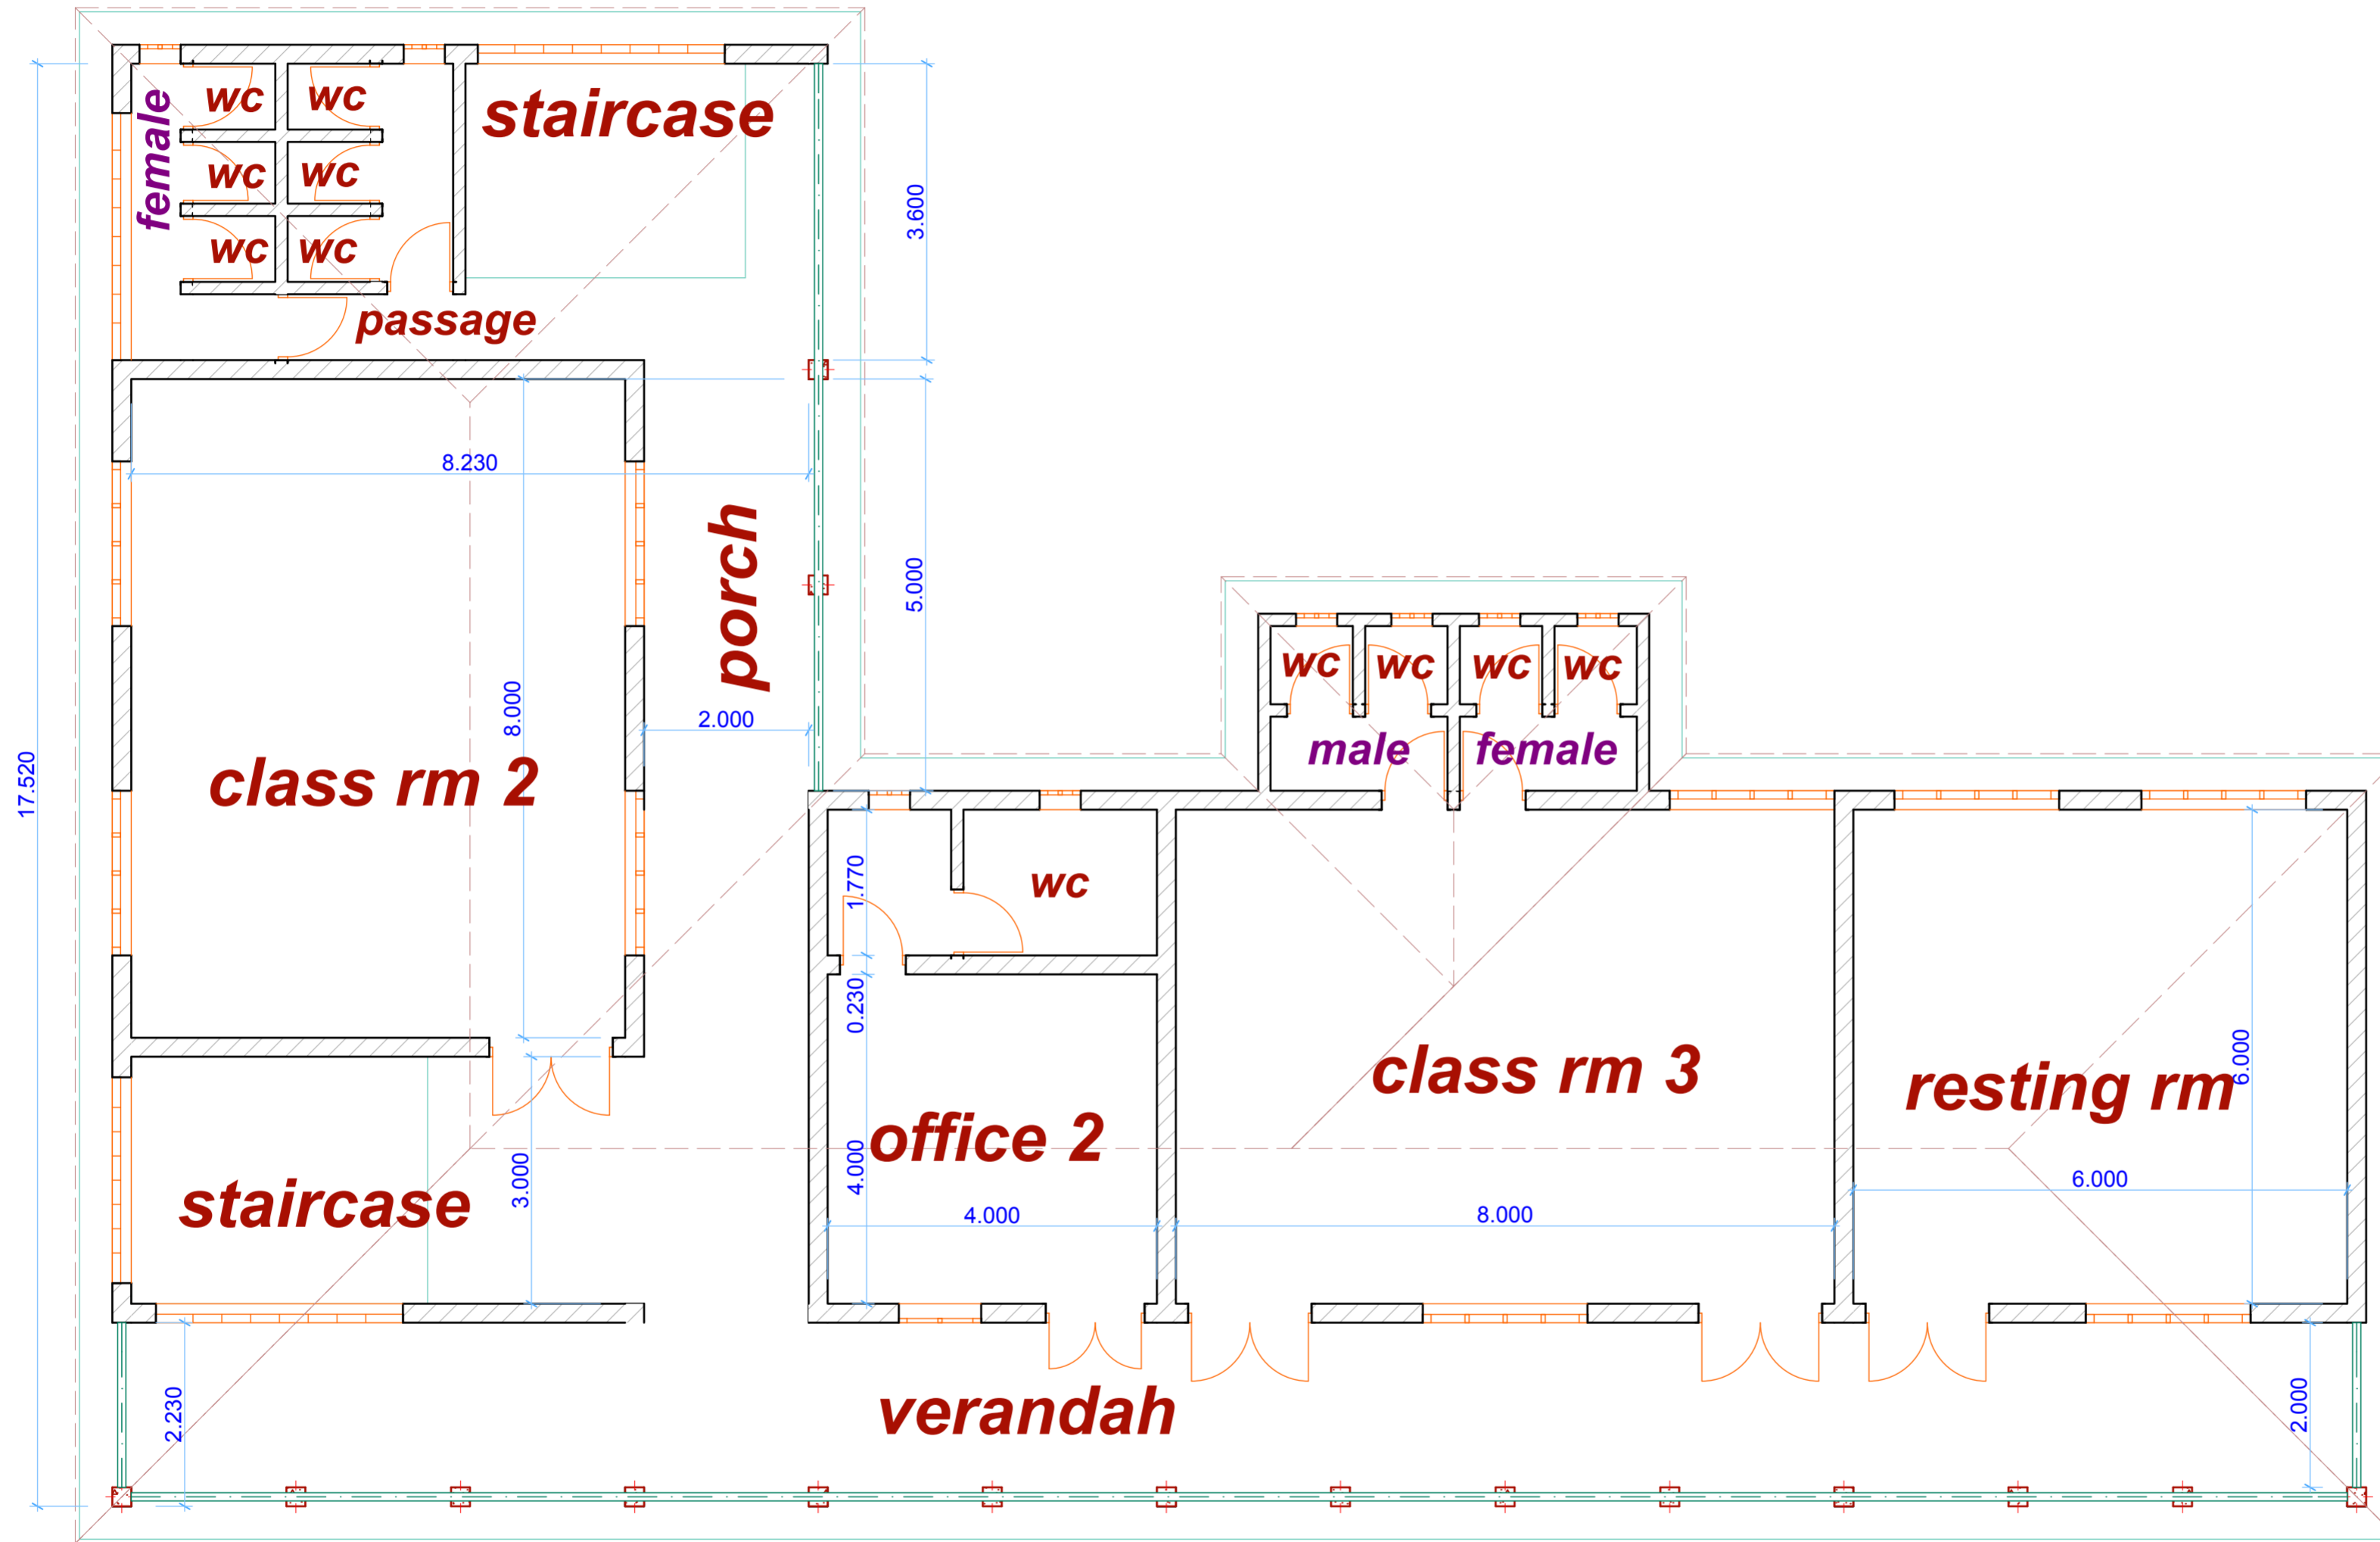

FIRST FLOOR

Front Elevation ▴

Company Title



Company name

Street
City
State/Country
Postal Code

Job Title

#Project Name

#Street
#City
#State/Country
#Post

Drawing Name

Story

Drawing Status

#Project Status

Drawn by
#CAD Technician

Date

Checked by
#Architect

Date

Drawing Scale

1:69.50

Layout ID

Status Revision

A.01.2